
### City of

## STAR, IDAHO

## PAVILION PARKING LOT

MAY 2023

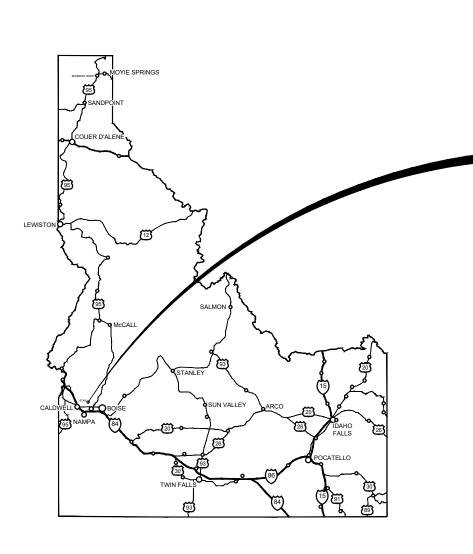



# PROJECT LOCATION

#### **OWNER**

CITY OF STAR 10769 WEST STATE STREET STAR, ID 83669 CONTACT: MAYOR TREVOR CHADWICK PHONE: 208.286.7247 EMAIL: tchadwick@staridaho.org

#### **ENGINEER**

CITY OF STAR 10769 WEST STATE STREET STAR, ID 83669 CONTACT: RYAN MORGAN, PE PHONE: 208.286.7247 EMAIL: rmorgan@staridaho.org

## **PROJECT SITE**



#### **PAVILION PARK PARKING**

COVER SHEET
SHEET 1 OF 4



SCALE:	1" = N/A	REVISED	(
DATE:	05/08/23		
DESIGNED BY:	RVM		





#### **GENERAL SHEET NOTES**

- EXISTING BASE MAP MAY CONTAIN ERRORS.
   PRIOR TO CONSTRUCTION CONTRACTOR
   SHALL FIELD VERIFY EXISTING CONDITIONS.
- 2. THE CONTRACTOR IS RESPONSIBLE FOR ALL WORK, MATERIAL, AND LABOR TO SATISFY A COMPLETE AND WORKING SYSTEM WHETHER SPECIFIED OR IMPLIED.
- 2. WORK BY OTHERS AROUND THE SITE MAY CURRENTLY BE UNDER CONSTRUCTION OR RECENTLY COMPLETED DURING CONSTRUCTION OF PAVILION PARK. CONTRACTOR SHALL COORDINATE WITH THOSE WORKING AROUND HIM DURING CONSTRUCTION.
- THE CONTRACTOR SHALL SECURE ALL PERMITS OR APPLICATIONS AND PAY ANY AND ALL FEES AS REQUIRED.

PAVILION PARK PARKING


OVERALL SITE PLAN
SHEET 2 OF 4



SCALE:	1" = 80'	REVISED
DATE:	05/08/23	
DESIGNED BY		

**RVM** 



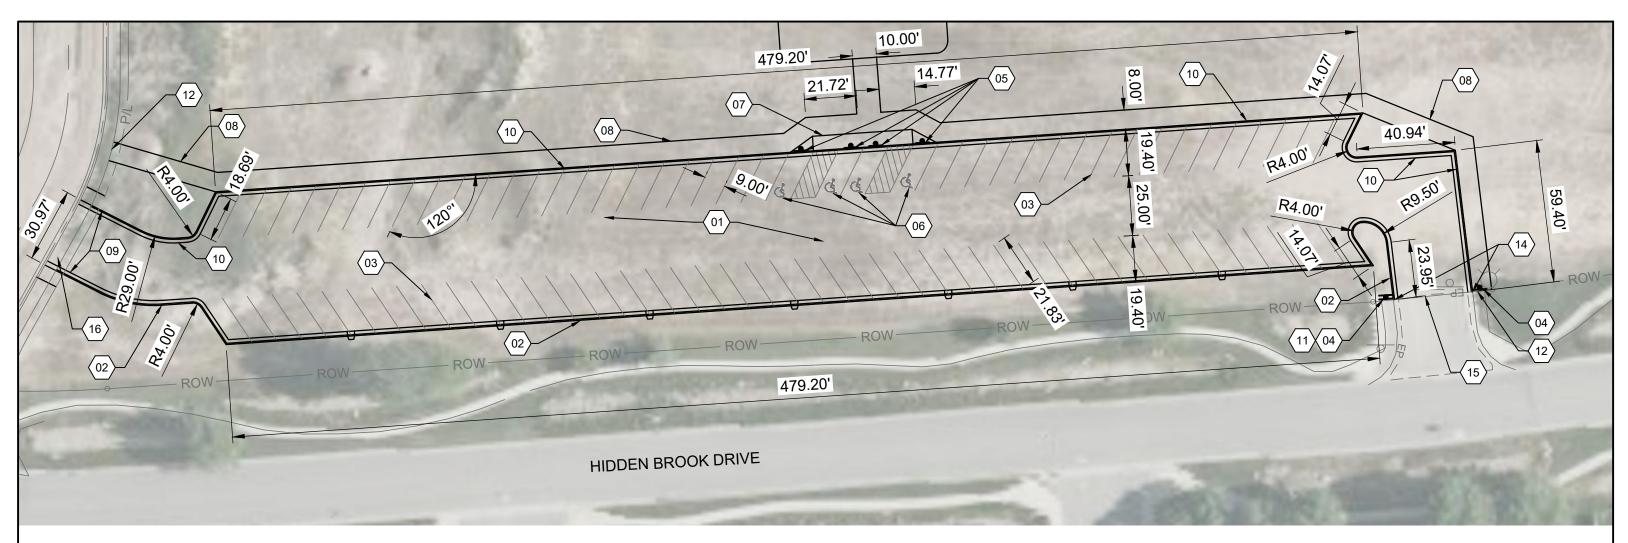

#### **GENERAL SHEET NOTES**

- EXISTING BASE MAP MAY CONTAIN ERRORS.
   PRIOR TO CONSTRUCTION CONTRACTOR
   SHALL FIELD VERIFY EXISTING CONDITIONS.
- 2. THE CONTRACTOR IS RESPONSIBLE FOR ALL WORK, MATERIAL, AND LABOR TO SATISFY A COMPLETE AND WORKING SYSTEM WHETHER SPECIFIED OR IMPLIED.
- 2. WORK BY OTHERS AROUND THE SITE MAY CURRENTLY BE UNDER CONSTRUCTION OR RECENTLY COMPLETED DURING CONSTRUCTION OF PAVILION PARK. CONTRACTOR SHALL COORDINATE WITH THOSE WORKING AROUND HIM DURING CONSTRUCTION.
- 3. THE CONTRACTOR SHALL SECURE ALL PERMITS OR APPLICATIONS AND PAY ANY AND ALL FEES AS REQUIRED.

#### SHEET KEYNOTES

- 01 ASPHALT PAVEMENT PARKING LOT, 2.5 " A.C ON 4" OF 3/4-INCH MINUS ON 12" PIT RUN.
- 02 STANDARD CURB AND GUTTER, RE: ISPWC SD-701
- 03 PAVEMENT MARKINGS, 4" WHITE STRIPE, WATERBORNE
- 04 STOP SIGN, RE: ISPWC SD-1130
- 05 HANDICAP SIGN, RE: ISPWC SD-1130
- 06 HANDICAP PAVEMENT MARKING
- 07 CONCRETE PEDESTRIAN RAMP, RE: ISPWC SD-712E
- 08 8 FOOT WIDE 4" THICK CONCRETE SIDEWALK, RE: ISPWC SD-709

- 09 CURB TERMINUS, RE: ISPWC SD-707
  - REVERSE CURB AND OUTFLOW GUTTER SIMILAR TO ISPWC SD-701
- 1 DO NOT ENTER SIGN, RE: ISPWC SD-1130
- 12 CONNECT TO EXISTING SIDEWALK
- 13 REMOVE EXISTING CURB, GUTTER AND SIDEWALK, CONNECT TO EXISTING ROADWAY
- 14 CONNECT TO EXISTING CURB AND GUTTER
- 15 SAWCUT EXISTING PAVEMENT AND PAVE FLUSH TO ASPHALT
- 16 CONSTRUCT TYPICAL DRIVEWAY APPROACH, RE: SD-710B






#### **PAVILION PARK PARKING**

HORIZONTAL CONTROL PLAN
SHEET 3 OF 4



SCALE:	1" = 40'	REVISED
DATE:	05/08/23	
DESIGNED BY:	RVM	



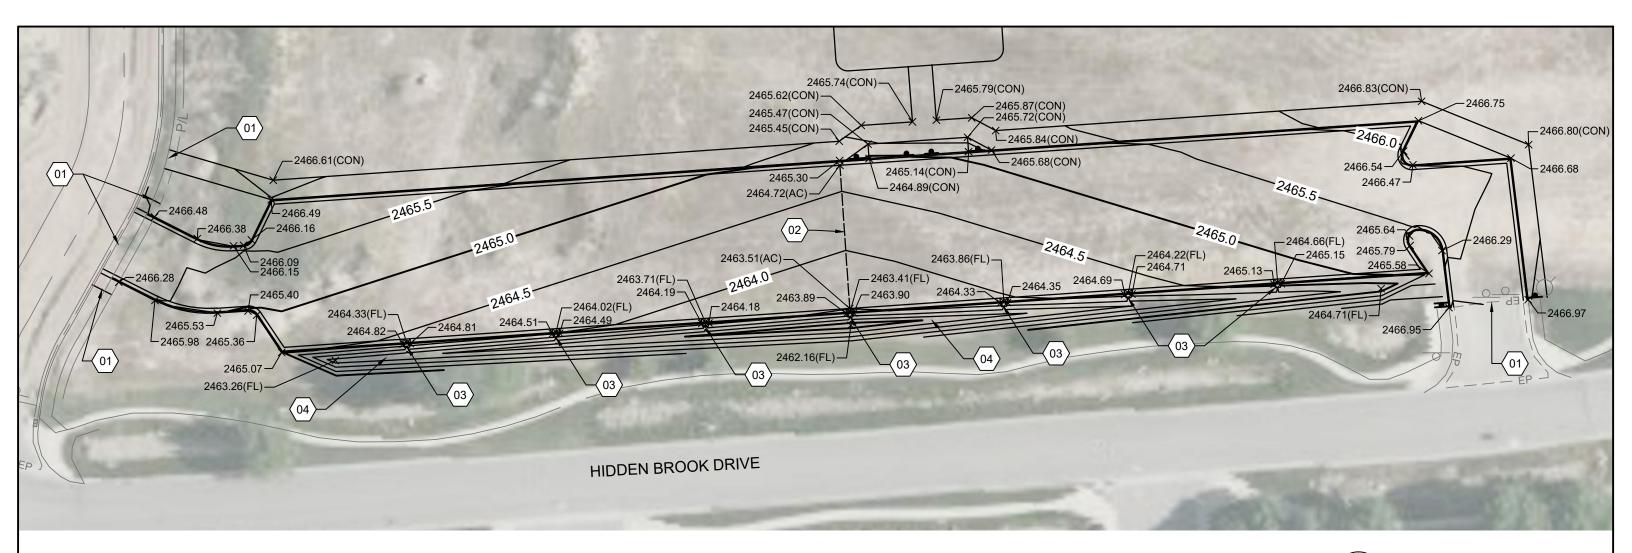

#### **GENERAL SHEET NOTES**

- EXISTING BASE MAP MAY CONTAIN ERRORS. PRIOR TO CONSTRUCTION CONTRACTOR SHALL FIELD VERIFY EXISTING CONDITIONS.
- 2. THE CONTRACTOR IS RESPONSIBLE FOR ALL WORK, MATERIAL, AND LABOR TO SATISFY A COMPLETE AND WORKING SYSTEM WHETHER SPECIFIED OR IMPLIED.
- 3. WORK BY OTHERS AROUND THE SITE MAY CURRENTLY BE UNDER CONSTRUCTION OR RECENTLY COMPLETED DURING CONSTRUCTION OF PAVILION PARK. CONTRACTOR SHALL COORDINATE WITH THOSE WORKING AROUND HIM DURING CONSTRUCTION.
- 4. ALL GRADES ARE TOP BACK OF CURB UNLESS OTHERWISE SPECIFIED.

#### 

- 1 MATCH EXISTING CONCRETE ELEVATION
- 2 GRADE BREAK
- 03 CONSTRUCT CURB DRAIN PER ISPWC SD-715
- 04 CONSTRUCT DRAINAGE SWALE 12-FOOT WIDE 1.5 FOOT DEEP WITH 4:1 SIDE SLOPES. MATCH EXISTING GRADES PRIOR TO RIGHT OF WAY AND ACHD SWALE.





**PAVILION PARK PARKING** 

GRADING PLAN
SHEET 4 OF 4



_			1
SCALE:	1" = 40'	REVISED	A
DATE:	05/08/23		
DESIGNED BY:	RVM		

