


Legend

- Barrel
- Barrier TYPE III
- DETOUR AHEAD
- flagger
- M4-10 Detour M4-10L
- M4-10 M4-10
- M4-9 detour (L)
- M4-9 detour (R)
- R11-2 ROAD CLOSED
- R11-4 R11-4 road closed to thru traffic
- ROAD CLOSED AHEAD
- SPECIAL EVENT AHEAD
- Tubular
- W20-7a flagger
- W23-1 slow traffic ahead
- W3-4 be prepared to stop

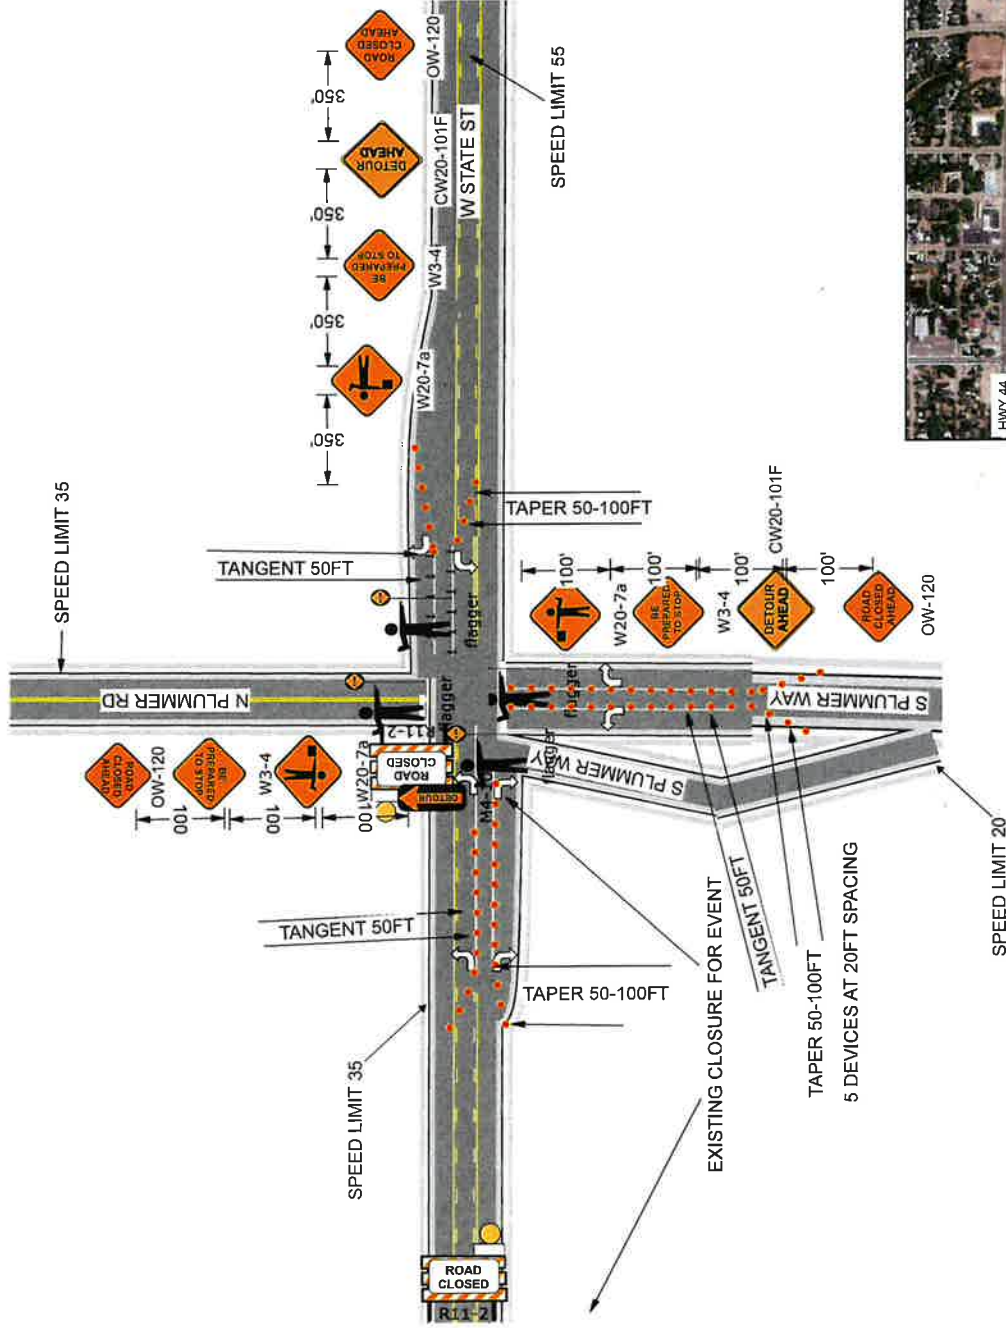

SCALE:	N/A
DATE:	06/12/2024
DESIGNED BY:	TRC
CHECKED BY:	




HOMETOWN PARADE
TRAFFIC CONTROL PLAN
HWY 44 - PLUMMER RD
Sheet 1 of 8



SEE SHEET 1 FOR W
STATE ST/PLUMMER
TRAFFIC CONTROL

HOMETOWN PARADE
TRAFFIC CONTROL PLAN
HWY 44 - COSMO TO PLUMMER

Sheet 2 of 8

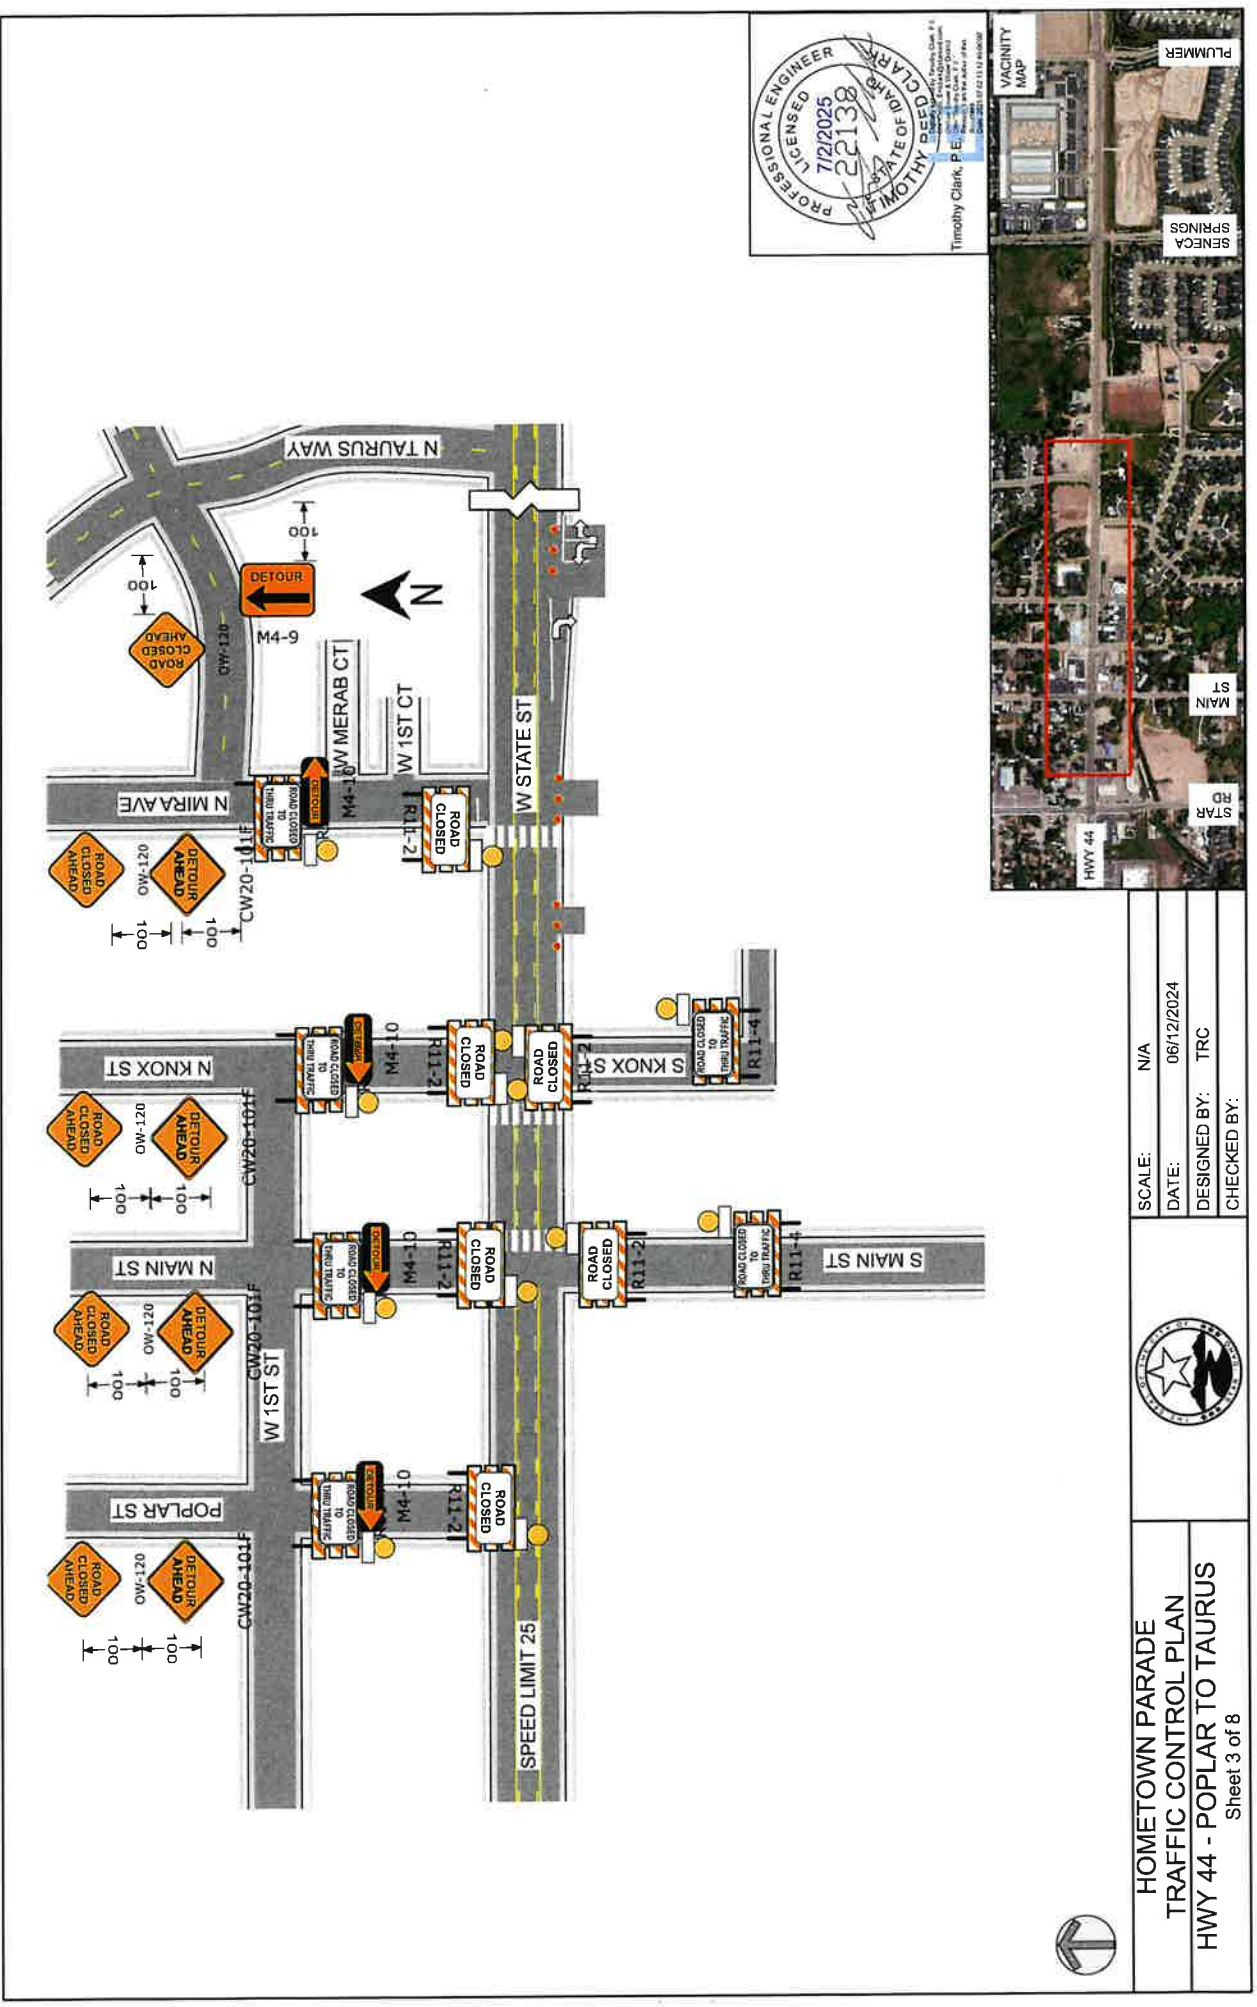

HOMETOWN PARADE TRAFFIC CONTROL PLAN			SCALE:	N/A
HWY 44 - POPLAR TO TAURUS			DATE:	06/12/2024
Sheet 3 of 8			DESIGNED BY:	TRC
			CHECKED BY:	






HOMETOWN PARADE
TRAFFIC CONTROL PLAN
STAR RD - 2ND ST TO FROST ST
Sheet 5 of 8




SCALE: N/A
DATE: 06/12/2024
DESIGNED BY: TRC
CHECKED BY:

REVISED

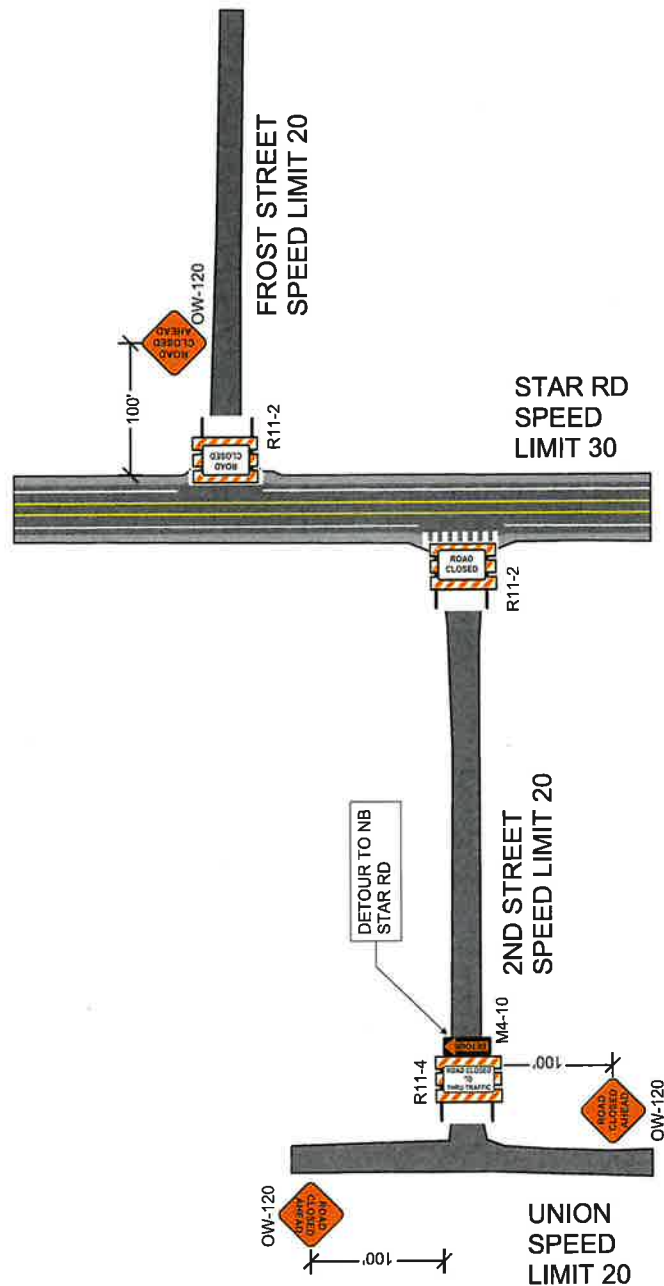


PROFESSIONAL ENGINEER
TIMOTHY CLARK, P.E.
712/2025
22138

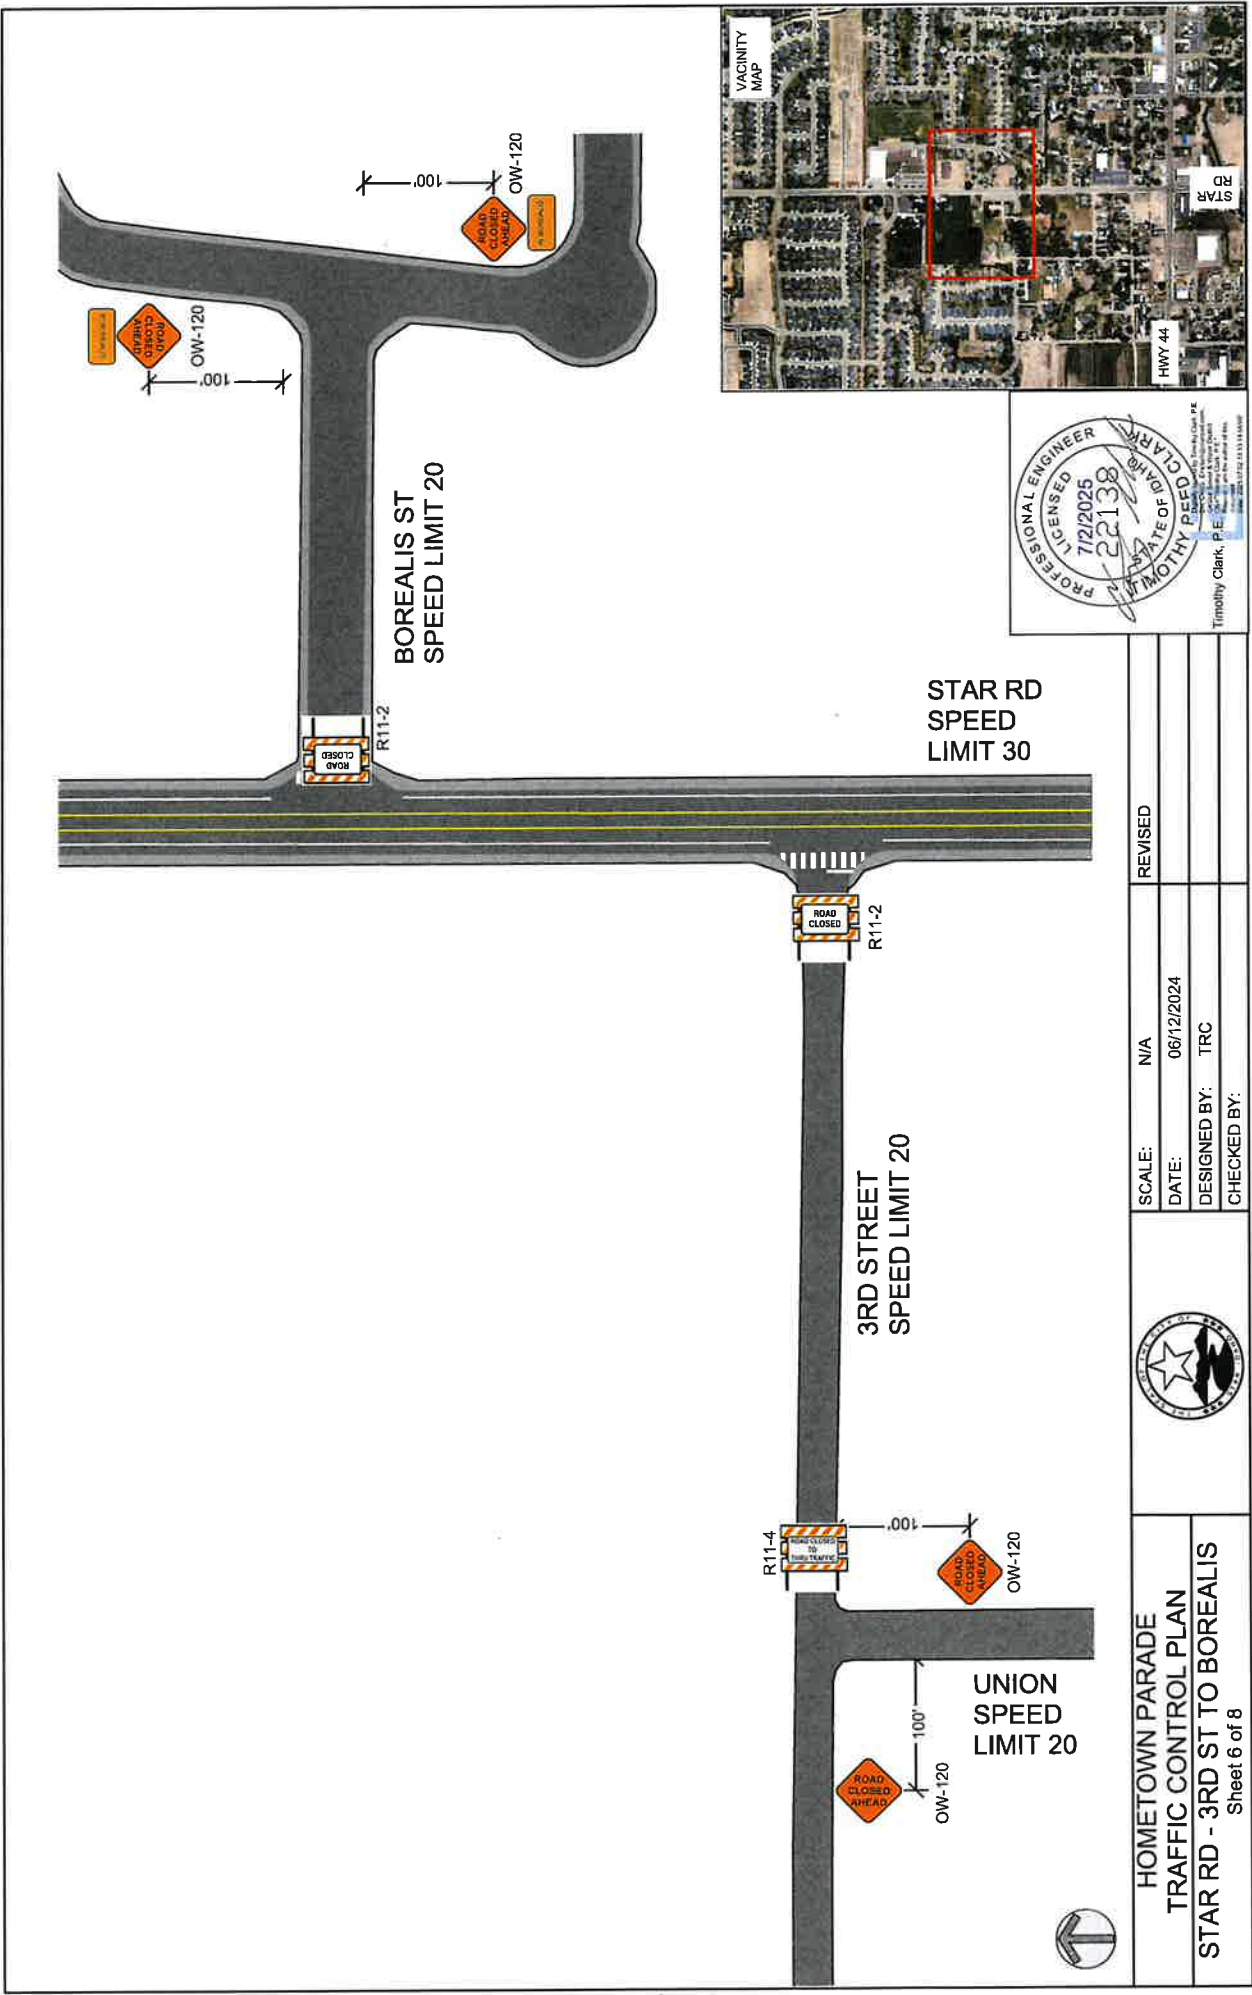

PROFESSIONAL ENGINEER
 7/2/2025
 22138


HOMETOWN PARADE		SCALE:	N/A	REVISED
TRAFFIC CONTROL PLAN		DATE:	06/12/2024	
STAR RD - 3RD ST TO BOREALIS		DESIGNED BY:	TRC	
Sheet 6 of 8		CHECKED BY:		

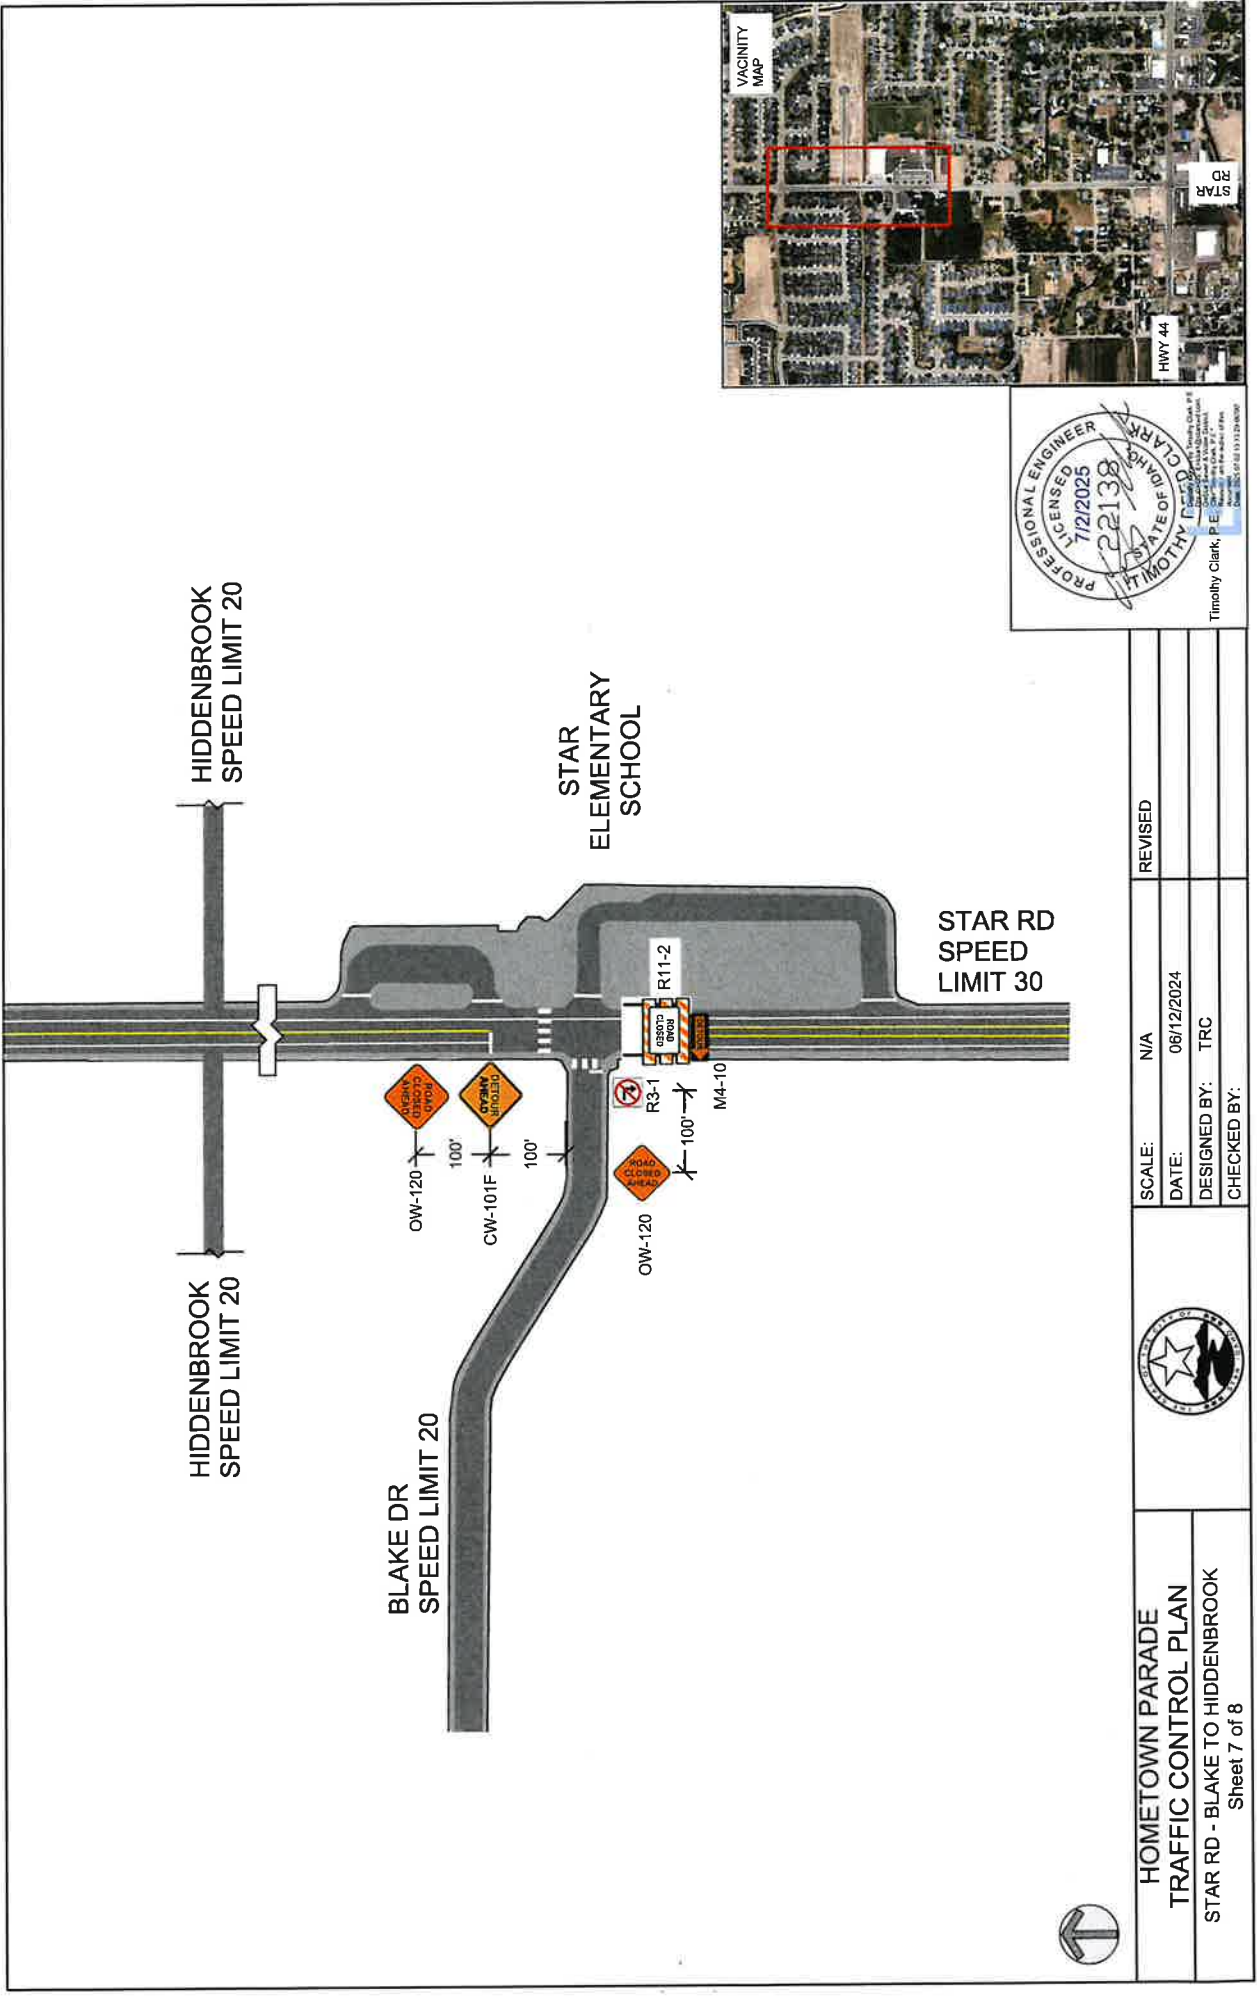



 PROFESSIONAL ENGINEER
 LICENSED
 22138
 7/2/2025
 TIMOTHY CLARK, P.E.

HOMETOWN PARADE		SCALE:	N/A	REVISED
TRAFFIC CONTROL PLAN		DATE:	06/12/2024	
STAR RD - BLAKE TO HIDDENBROOK		DESIGNED BY:	TRC	
Sheet 7 of 8		CHECKED BY:		

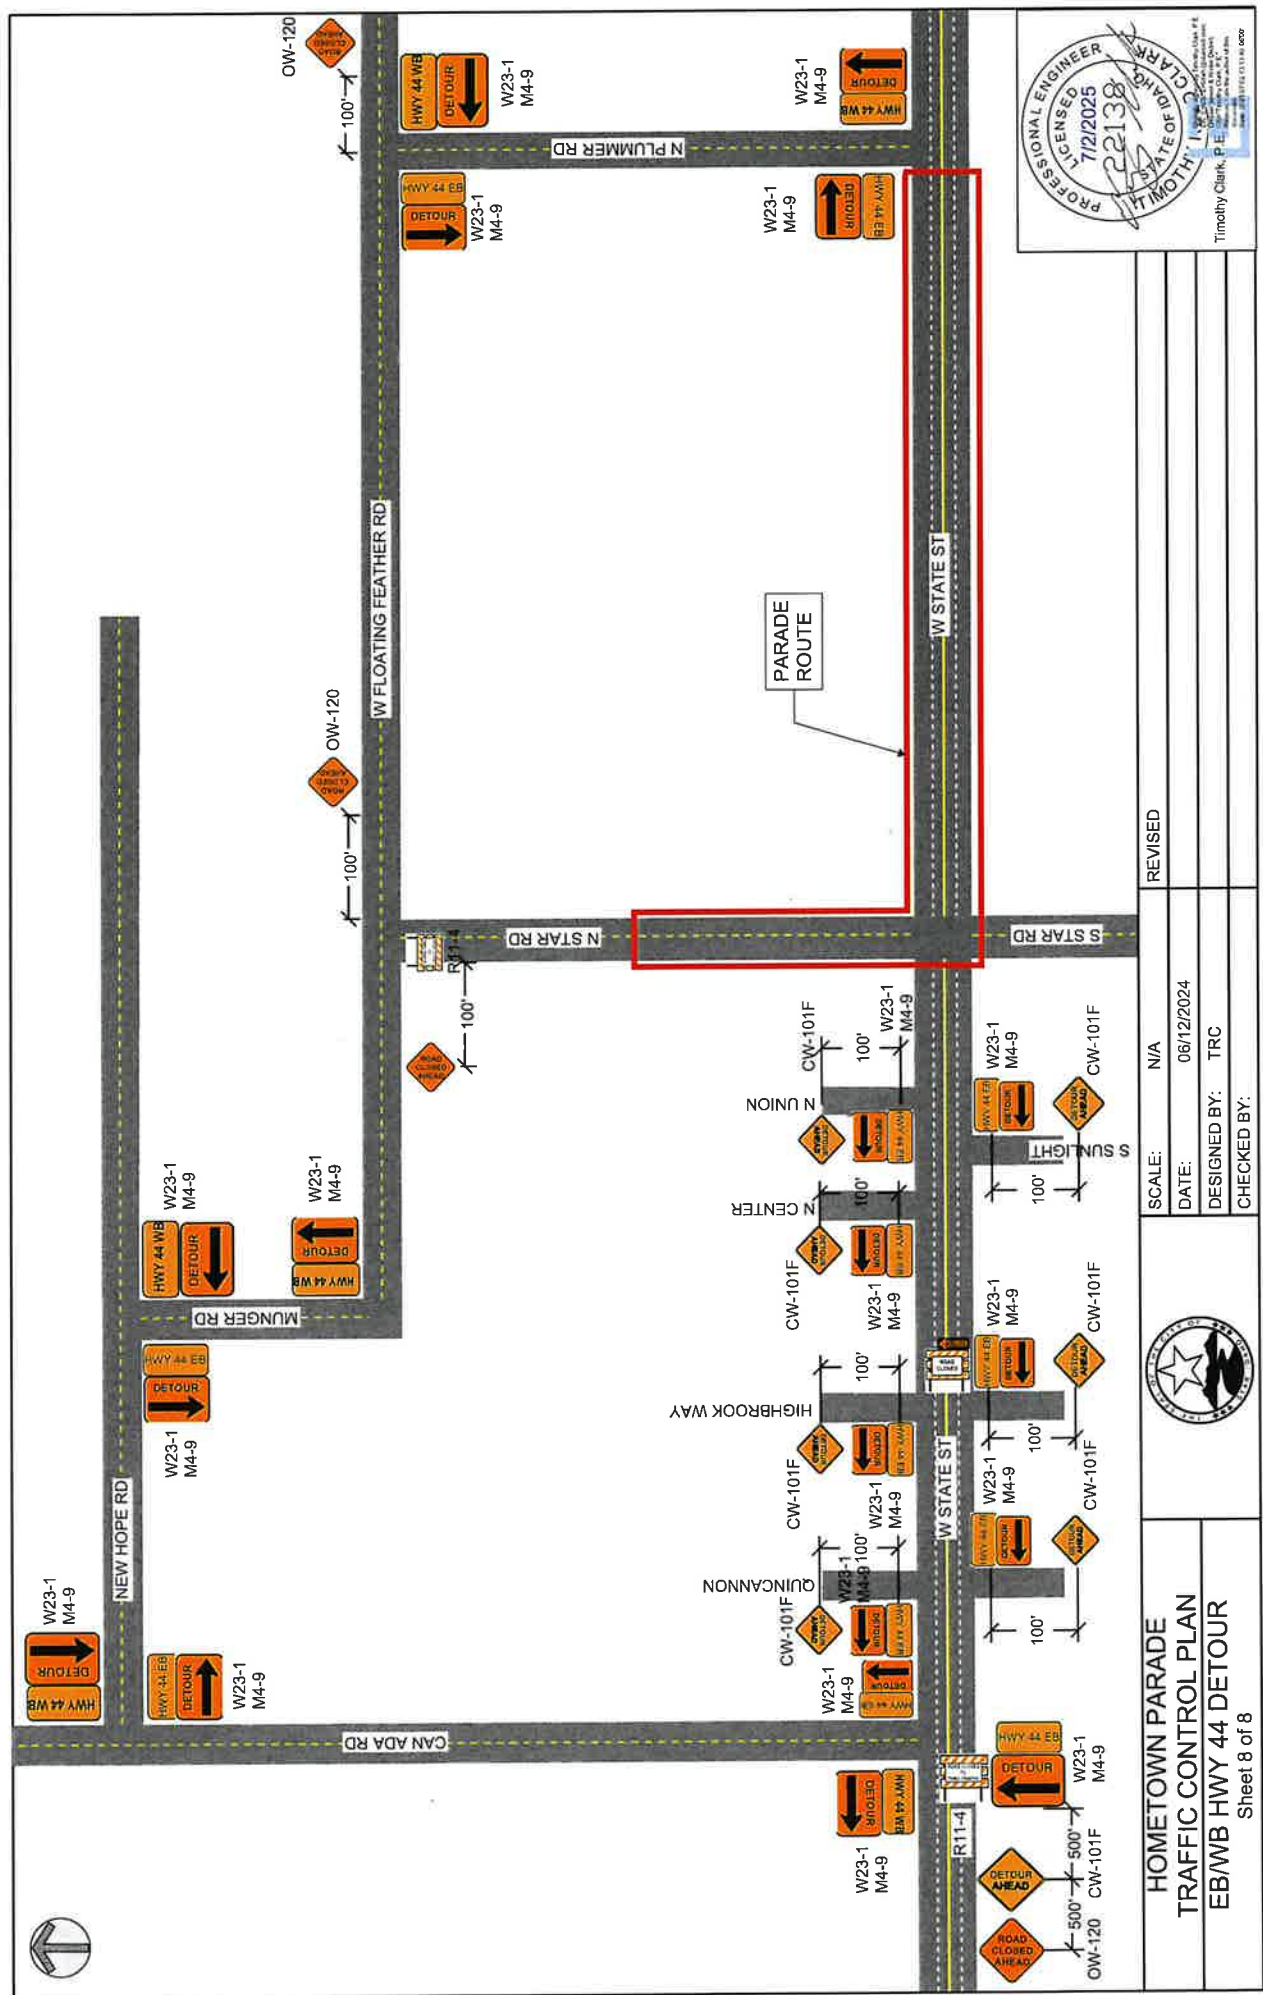




SHEET NOTES:
 1. SENECA SPRINGS SHALL BE CLOSED AT 9 AM TO ALLOW FOR PARADE STACKING AND SET UP.
 2. TRAFFIC CONTROL ON THIS SHEET IS SUPERSEDED BY THE OVERALL TRAFFIC CONTROL PLAN FOR THE PARADE.

PROFESSIONAL ENGINEER
 LICENSED
 7/2/2025
 22138
 TIMOTHY REED CLARK


HOMETOWN PARADE TRAFFIC CONTROL PLAN SENECA SPRINGS CLOSURE			SCALE: N/A	REVISED
			DATE: 05/28/2024	
			DESIGNED BY: TRC	
			CHECKED BY:	
SHEET 1 OF 1				

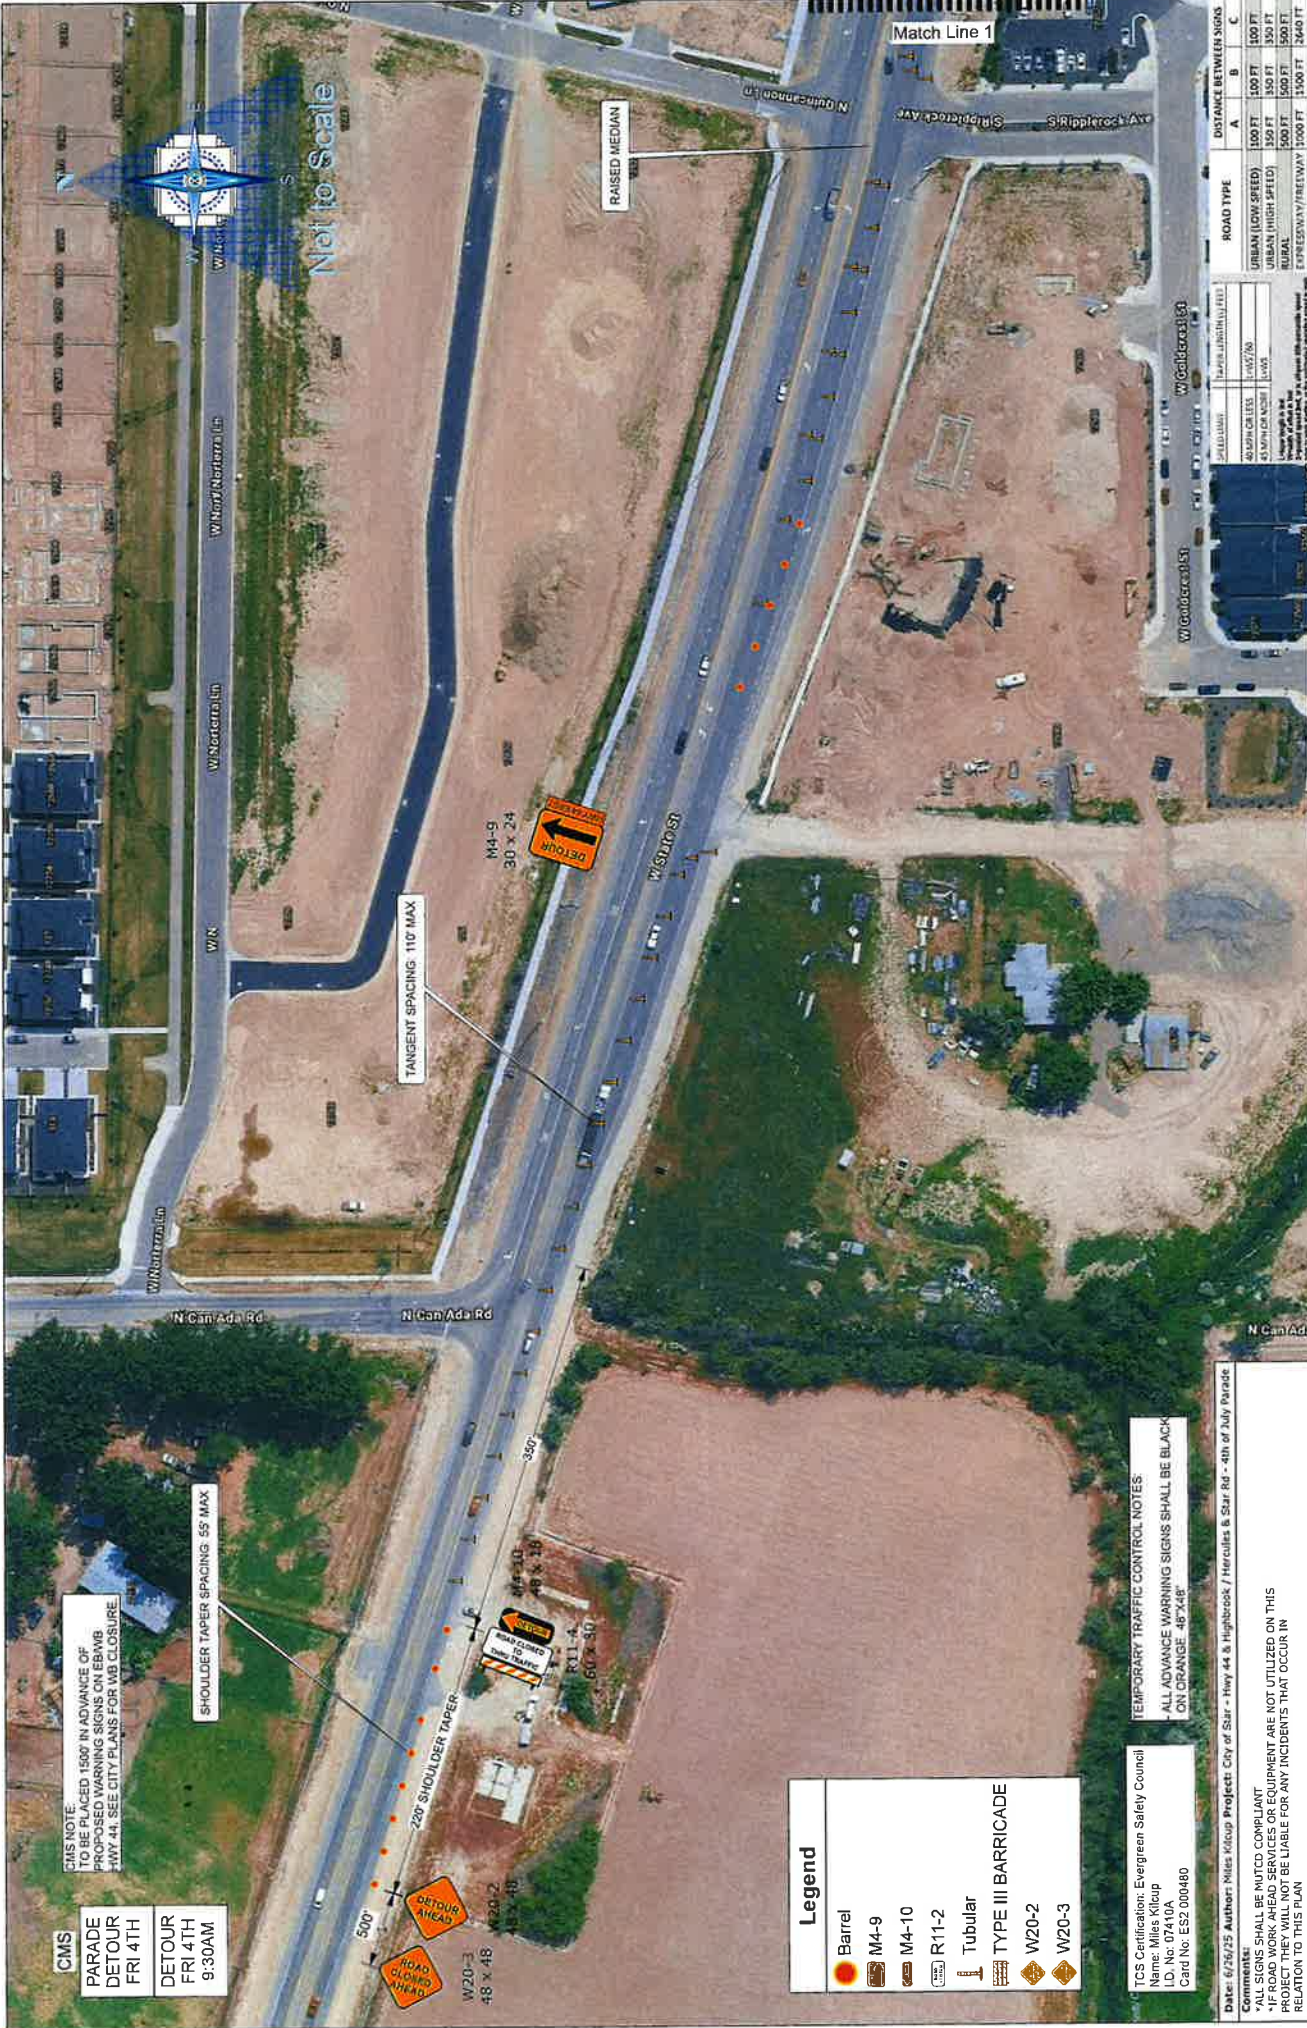

CMS NOTE:
TO BE PLACED 1500' IN ADVANCE OF
PROPOSED WARNING SIGNS ON EBWB
HWY 44. SEE CITY PLANS FOR WB CLOSURE

CMS
PARADE
DETOUR
FRI 4TH
DETOUR
FRI 4TH
9:30AM

SHOULDER TAPER SPACING 55' MAX

TANGENT SPACING 110' MAX

RAISED MEDIAN

Match Line 1

Legend	
	Barrel
	M4-9
	M4-10
	R11-2
	Tubular
	TYPE III BARRICADE
	W20-2
	W20-3

TEMPORARY TRAFFIC CONTROL NOTES
ALL ADVANCE WARNING SIGNS SHALL BE BLACK
ON ORANGE 48"x48"


TCS Certification: Evergreen Safety Council
Name: Miles Klop
ID No: 07410A
Card No: ESZ 000480


Date: 6/26/25 Author: Miles Klop Projects City of Star - Hwy 44 & Highbrook / Hercules & Star Rd - 4th of July Parade

Comments:
*ALL SIGNS SHALL BE MUTCD COMPLIANT
*IF ROAD WORK AHEAD SERVICES OR EQUIPMENT ARE NOT UTILIZED ON THIS PROJECT THEY WILL NOT BE LIABLE FOR ANY INCIDENTS THAT OCCUR IN RELATION TO THIS PLAN

ROAD TYPE		DISTANCE BETWEEN SIGNS	



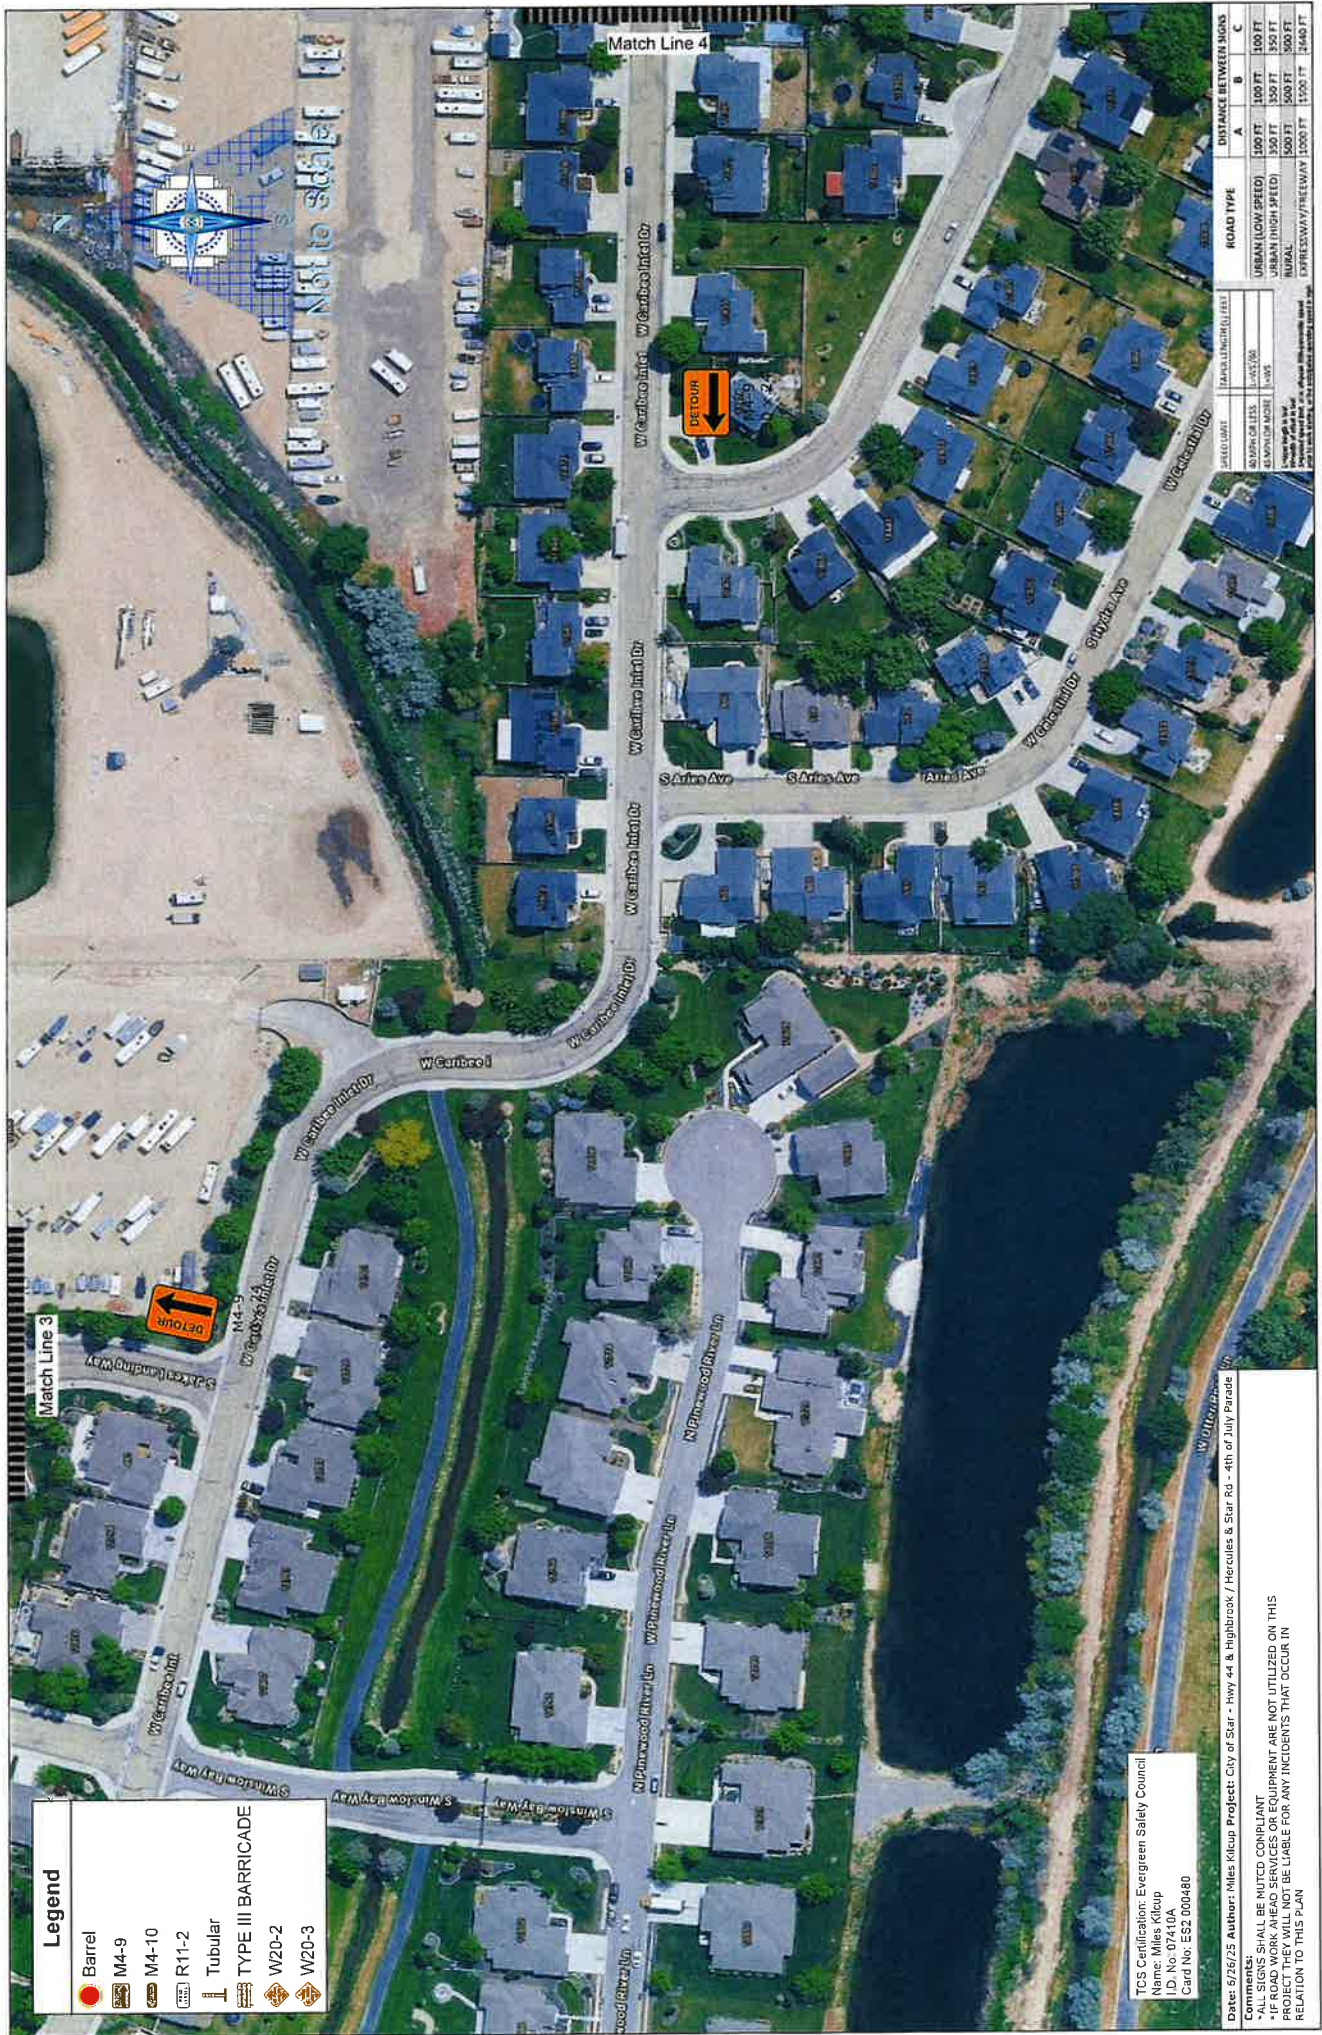

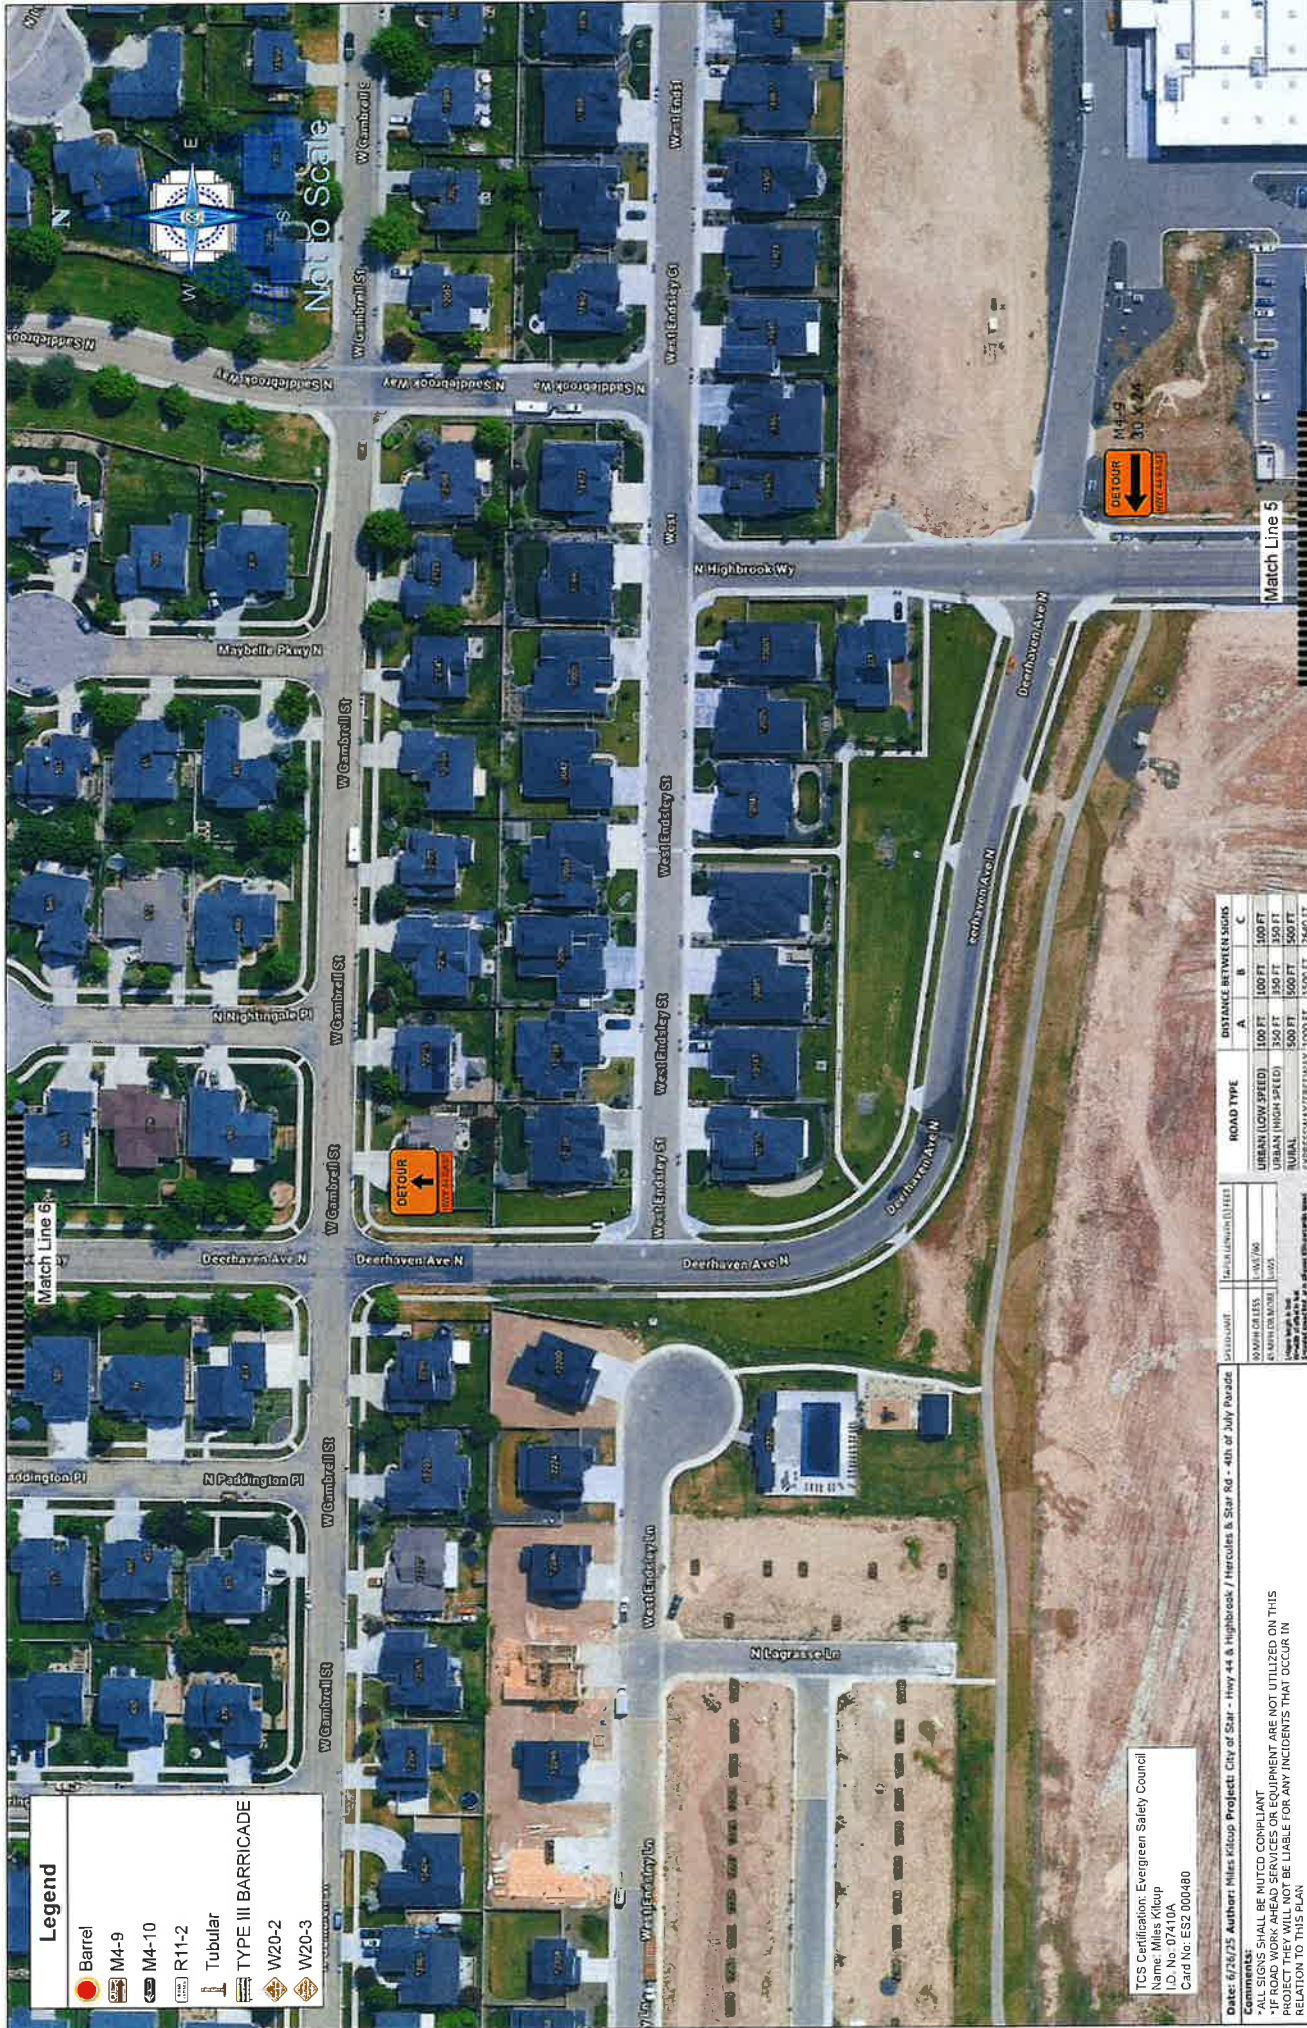

Legend	
	Barrel
	M4-9
	M4-10
	R11-2
	Tubular
TYPE III BARRICADE	
	W20-2
	W20-3

ROAD TYPE	DISTANCE BETWEEN SIGNS		
	A	B	C
URBAN (LOW SPEED)	100 FT	100 FT	100 FT

TCS Certification: Evergreen Safety Council
 Name: Miles Klop
 I.D. No: 07410A
 Card No: ES2 000480

Date: 6/26/25 Author: Miles Klop Project: City of Star - Hwy 44 & Highbrook / Hercules & Star Rd - 4th of July Parade

Comments:
 *SIGNS SHALL BE MUTCD COMPLIANT
 *IF ROAD WORK AHEAD SERVICES OR EQUIPMENT ARE NOT UTILIZED ON THIS PROJECT THEY WILL NOT BE LIABLE FOR ANY INCIDENTS THAT OCCUR IN RELATION TO THIS PLAN


